


KEY	
-----	Roof Beam
_____	Wall Detail
—————	LX Bar

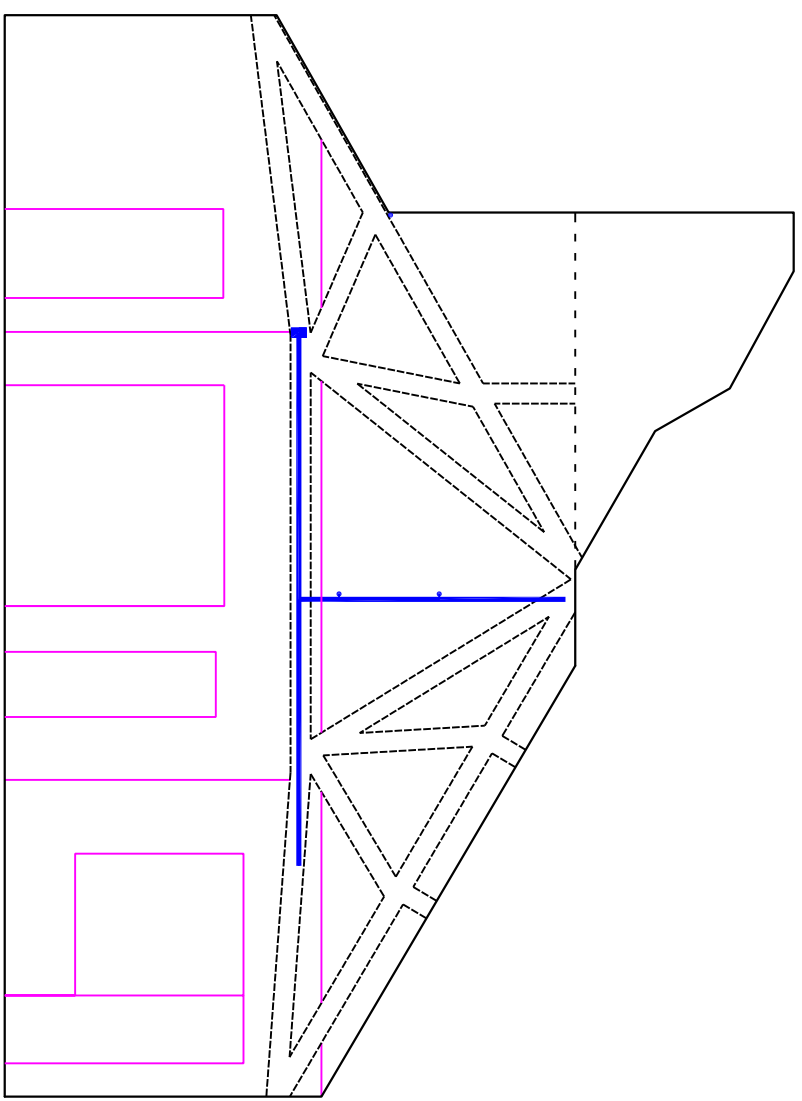

1 metre

**EPSOM PLAYHOUSE**  
 Drawing : Myers Studio Section  
 Scale : 1 : 50 (at A3)  
 Drawn : Simon Banks  
 Date : Apr 2005