


LX FLOOR 163-166, 183-194
DIPS 75-77, 157-162

DIPS 72-74

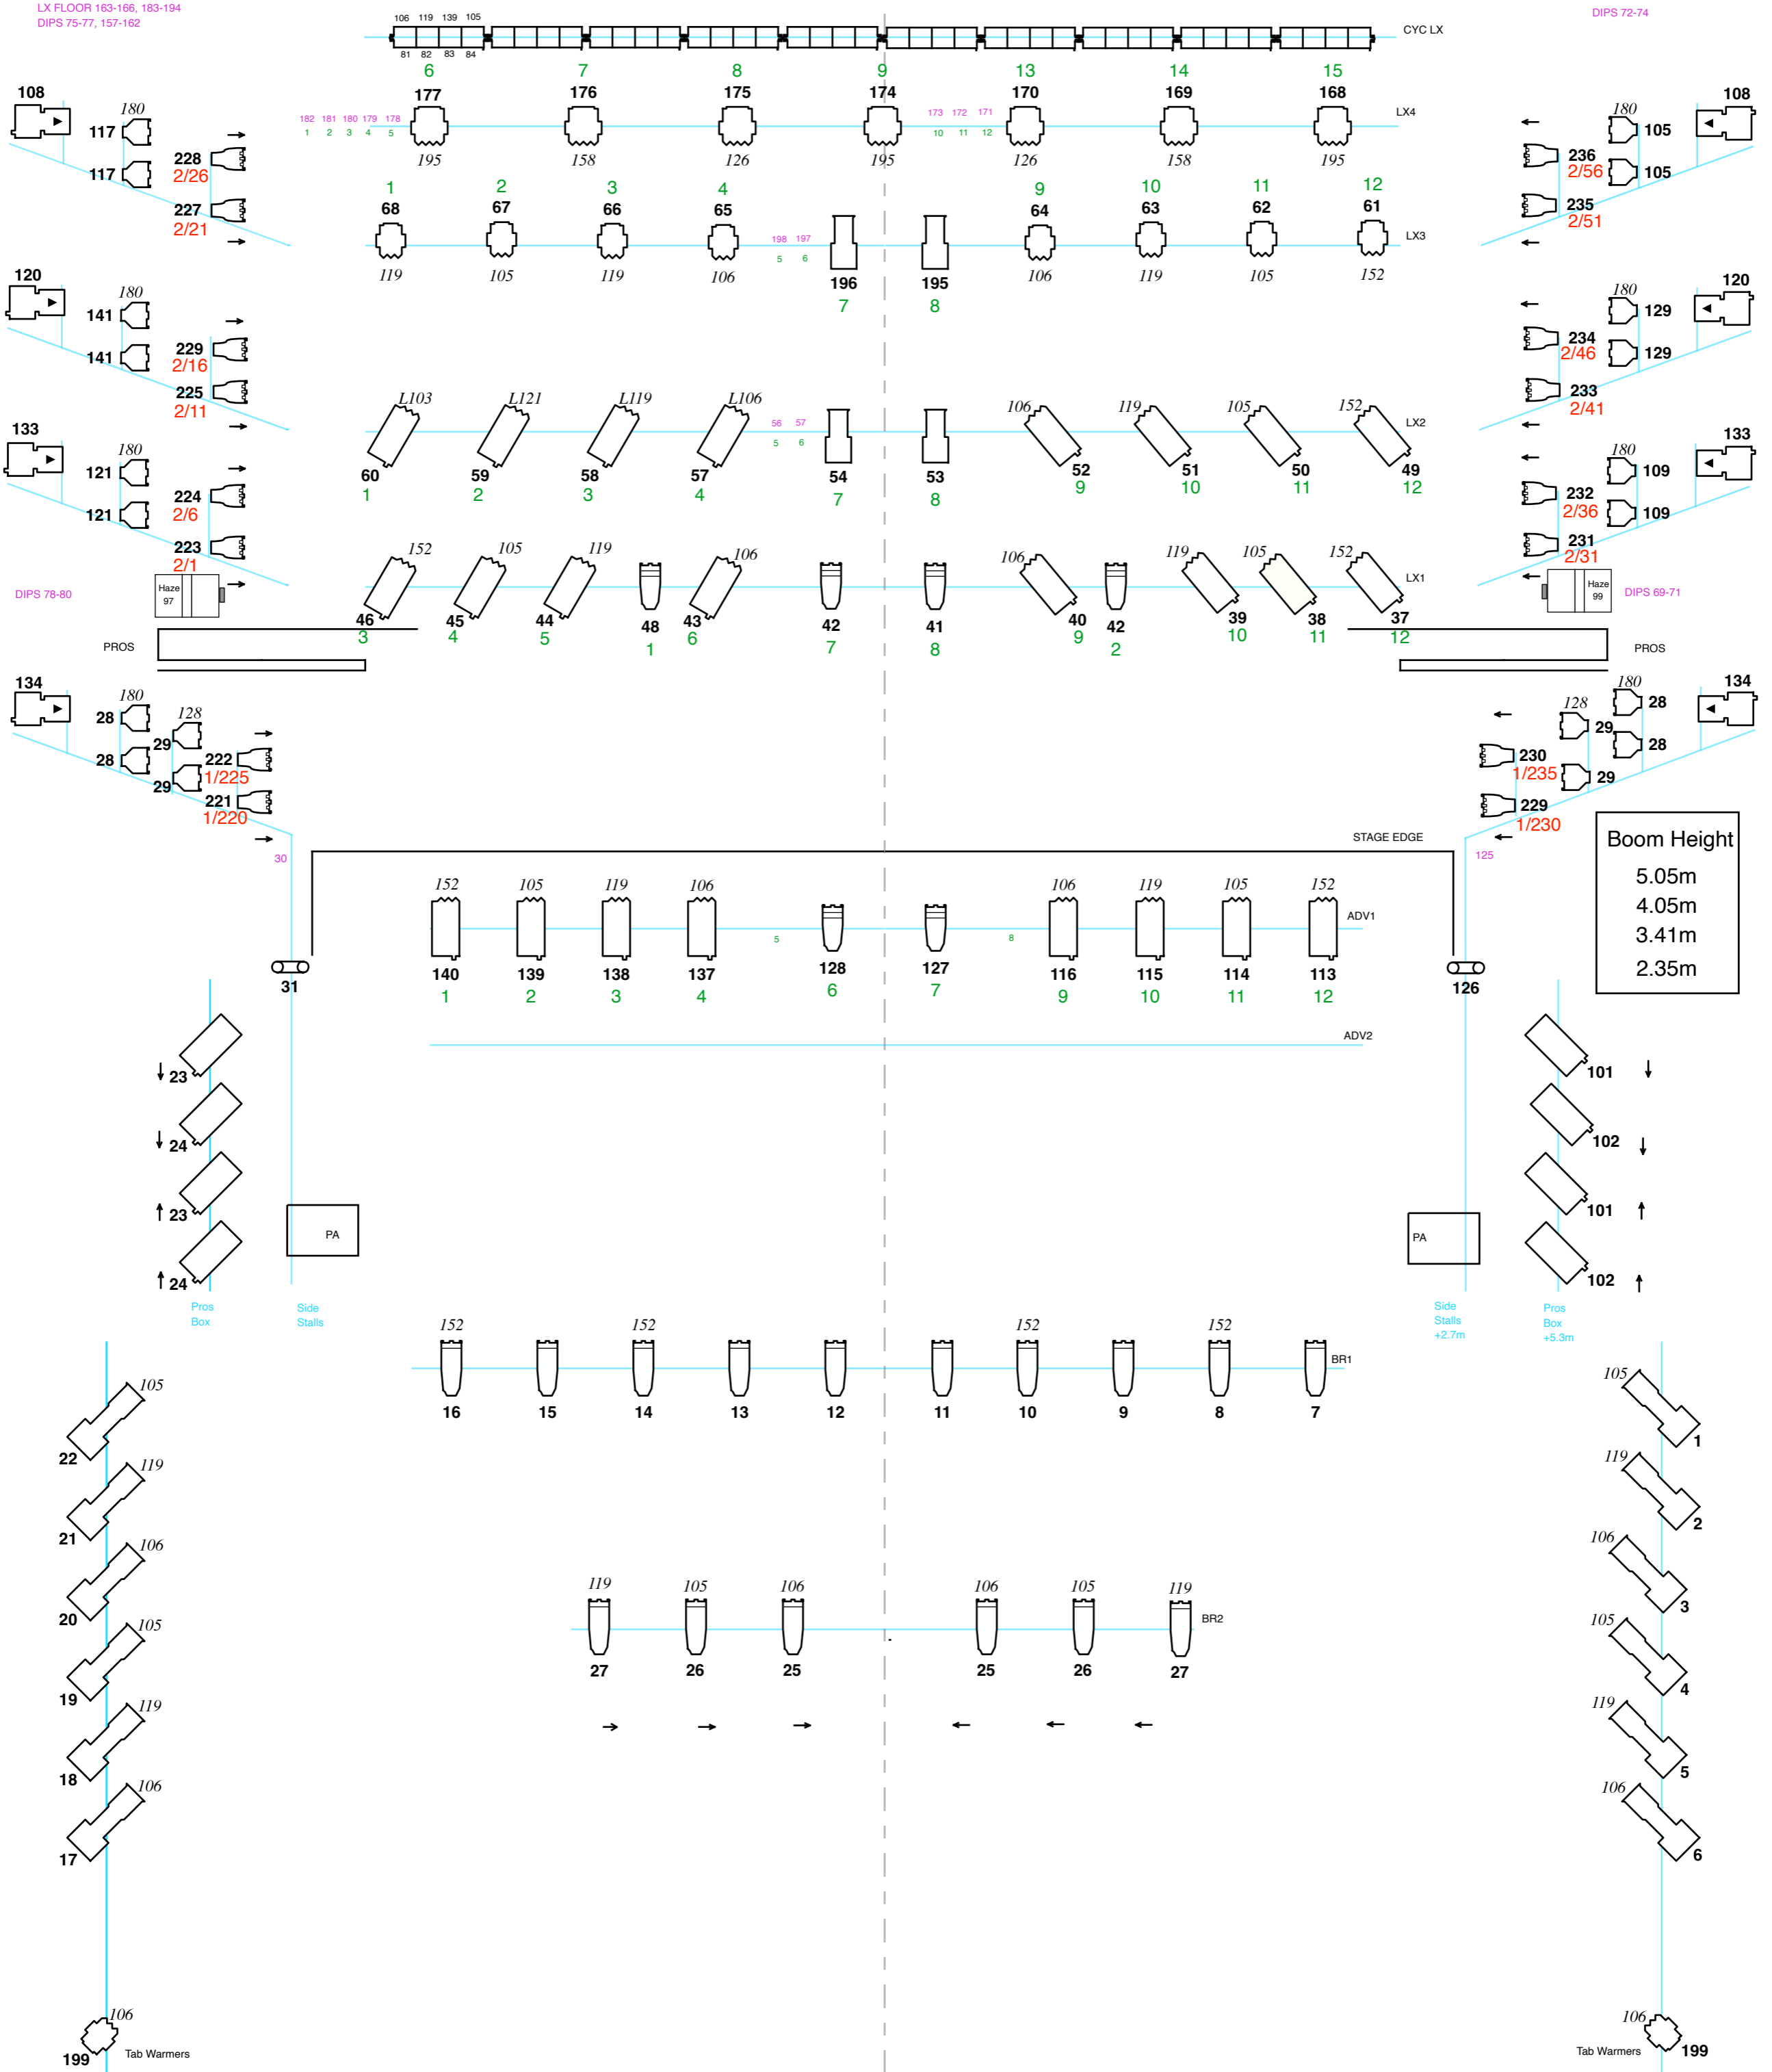

Boom Height	
5.05m	
4.05m	
3.41m	
2.35m	

MAGENTA NUMBERS INDICATE SPARE CHANNEL POSITIONS ON STAGE AND OVERHEAD RIG

GREEN NUMBERS INDICATE BAR SOCKET NUMBERING

RED NUMBERS INDICATE INTELEAGENT ADDRESS NUMBERING


NOTE: DIMMERS 87 -100, 149 & 150 DO NOT EXIST

DIMMER 200 IS WORKING FLOOD ON STAGE

HOUSE LIGHTS ARE INDEPENDENT MANUAL CONTROL OR DIMMERS (201 @ 50, 202 @ 50)

CH1-6 and 17-22 ARE FIXED FOCUS / COLOUR

EPSOM PLAYHOUSE
STANDARD RIG PLAN
NOT TO SCALE

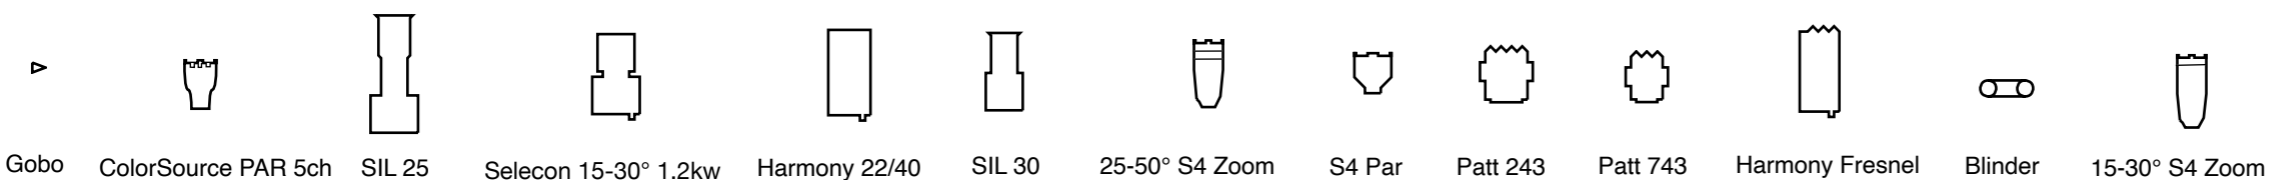

ALL GEL IS LEE
FOH RIG IS FIXED
AND CANNOT BE MOVED