


LX FLOOR 163-166, 183-194  
DIPS 75-77, 157-162

DIPS 72-74

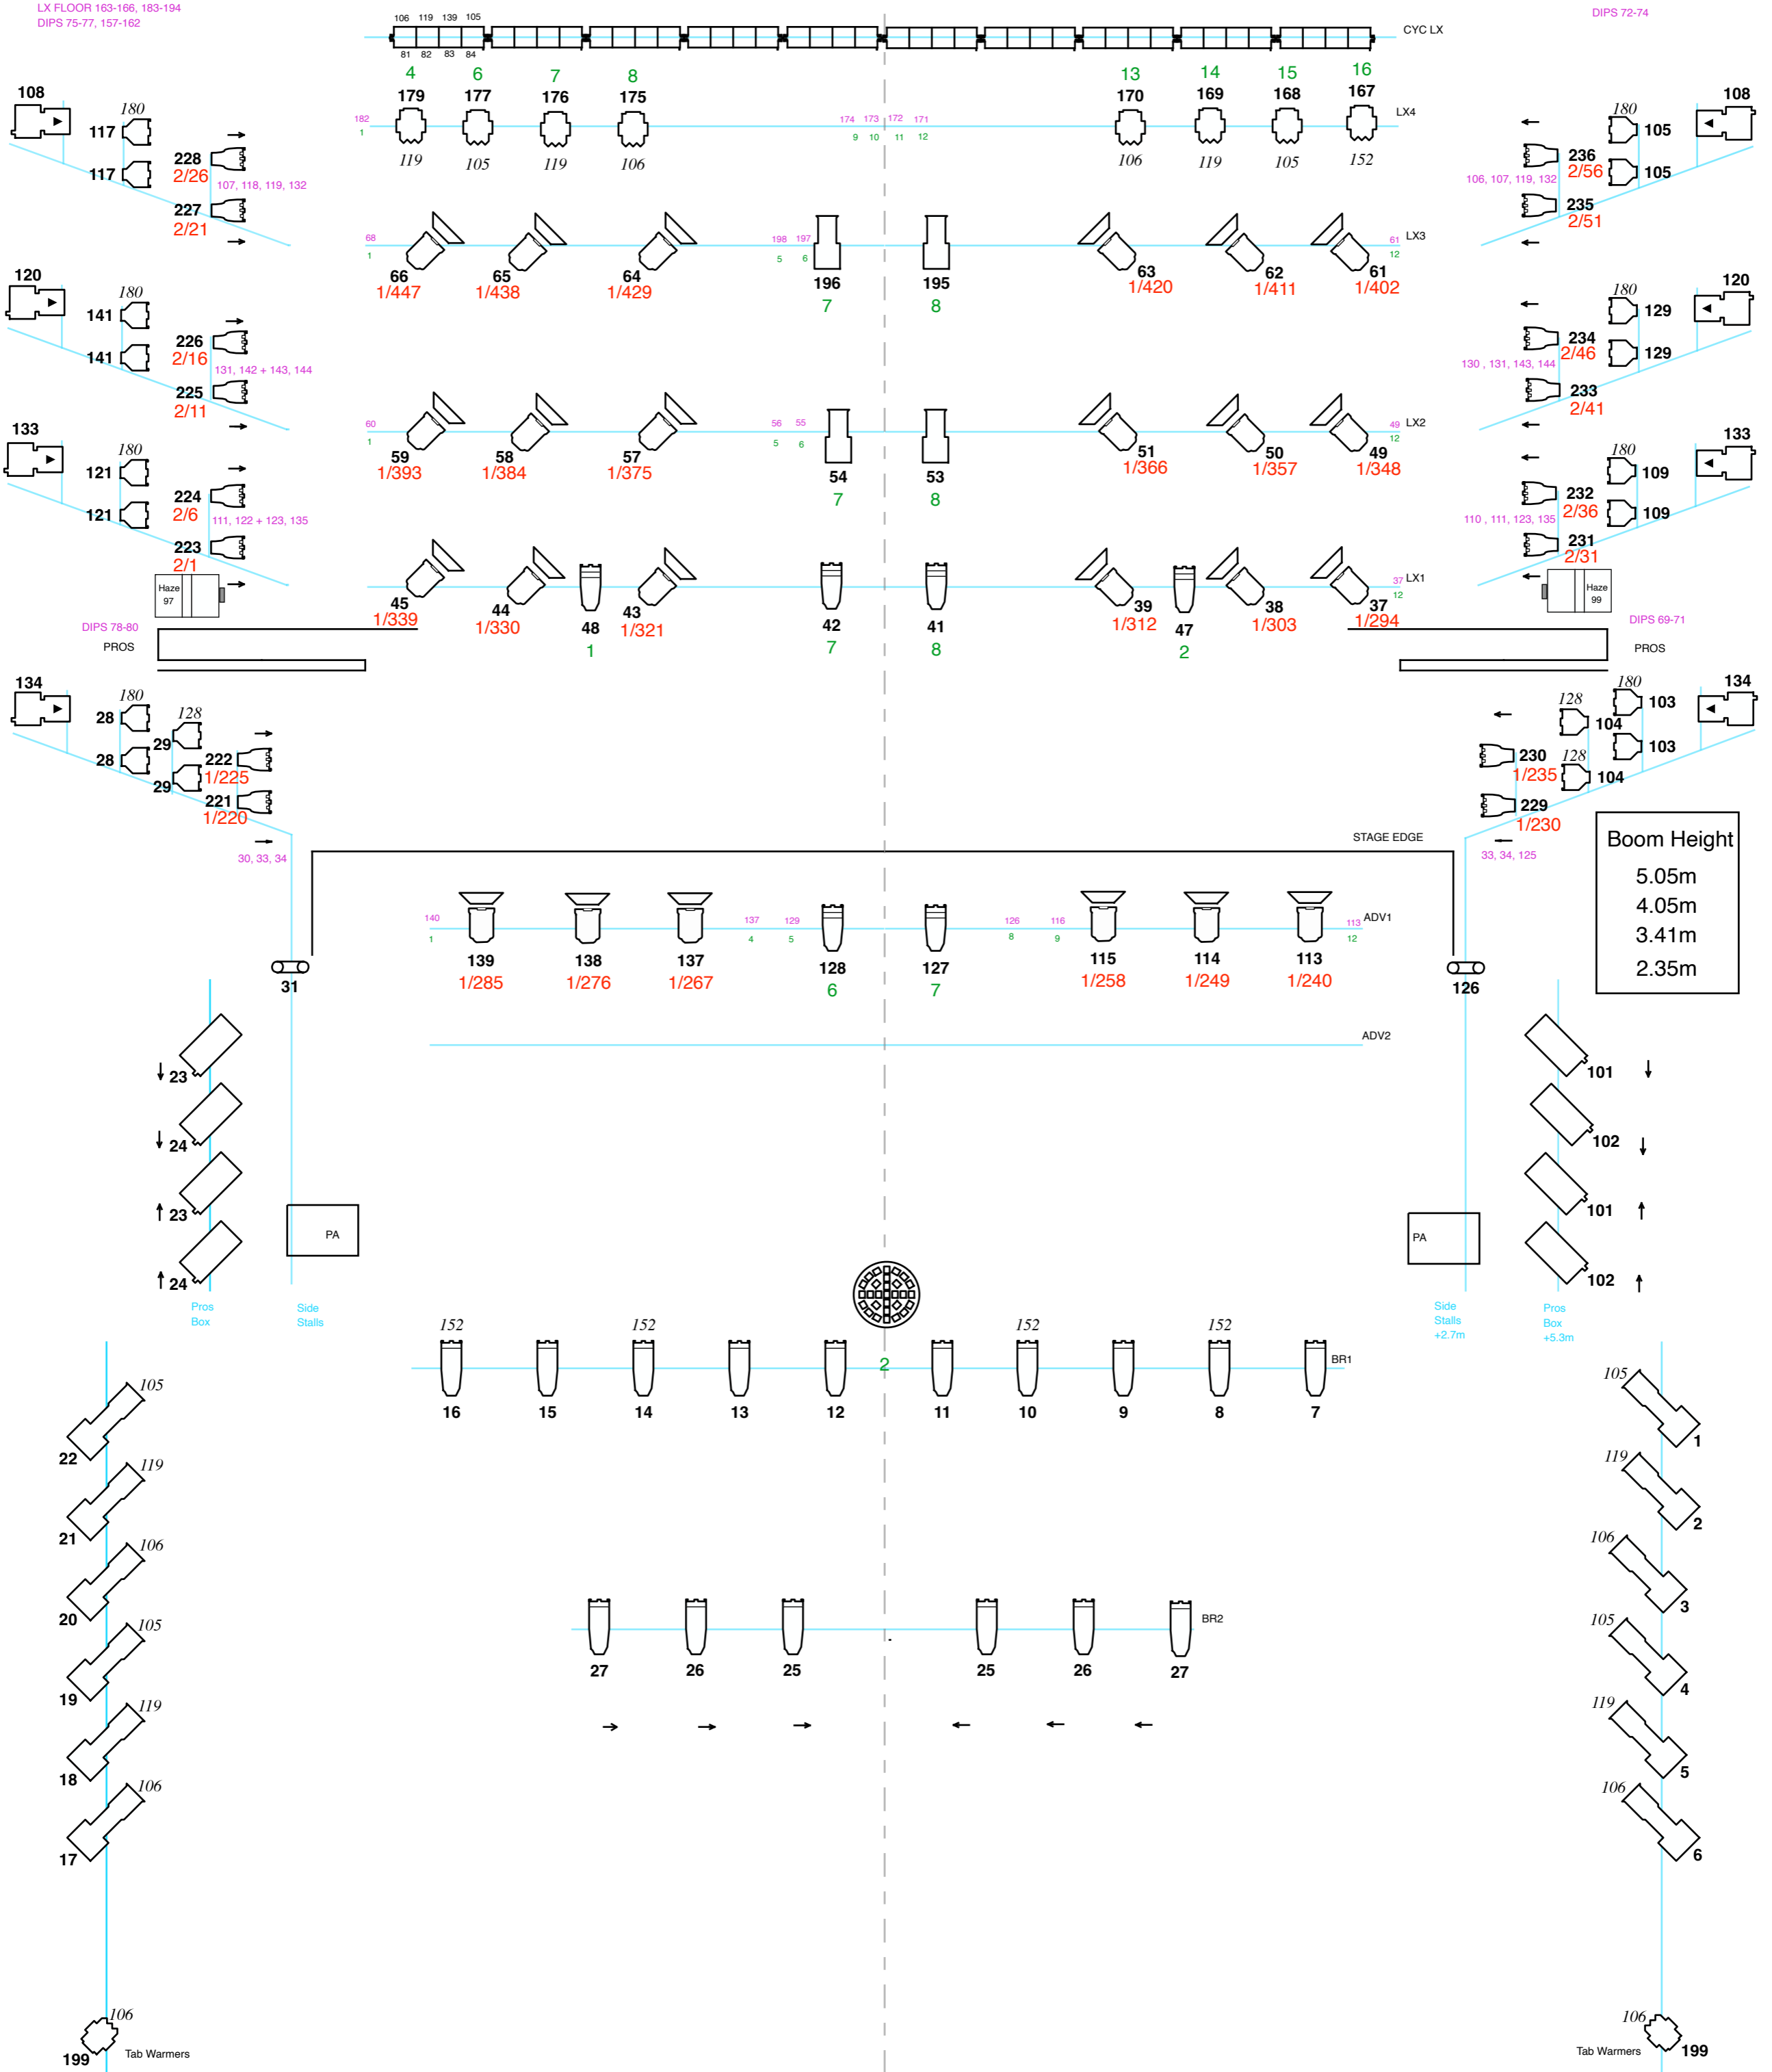

MAGENTA NUMBERS INDICATE SPARE CHANNEL POSITIONS ON STAGE AND OVERHEAD RIG

GREEN NUMBERS INDICATE BAR SOCKET NUMBERING


RED NUMBERS INDICATE INTELEAGENT ADDRESS NUMBERING

NOTE: DIMMERS 87 - 100, 149 & 150 DO NOT EXIST

DIMMER 200 IS WORKING FLOOD ON STAGE DIMMER 32 ARE ISLE LIGHTS FROM BRIDGE

HOUSE LIGHTS ARE INDEPENDENT MANUAL CONTROL OR DIMMERS (201 @ 50, 202 @ 50)

CH1-6 and 17-22 ARE FIXED FOCUS / COLOUR

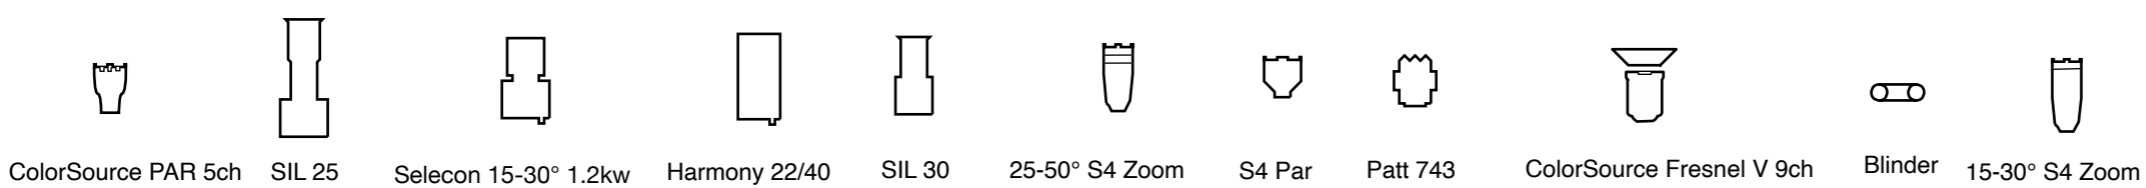

EPSOM PLAYHOUSE  
STANDARD RIG PLAN  
NOT TO SCALE

ALL GEL IS LEE  
FOH RIG IS FIXED

Ch 1-6 AND 17-22  
ARE FIXED FOCUS / COLOUR